


TEATRO **DIANA** — PIANTA PALCOSCENICO — SCALA 1:100 —

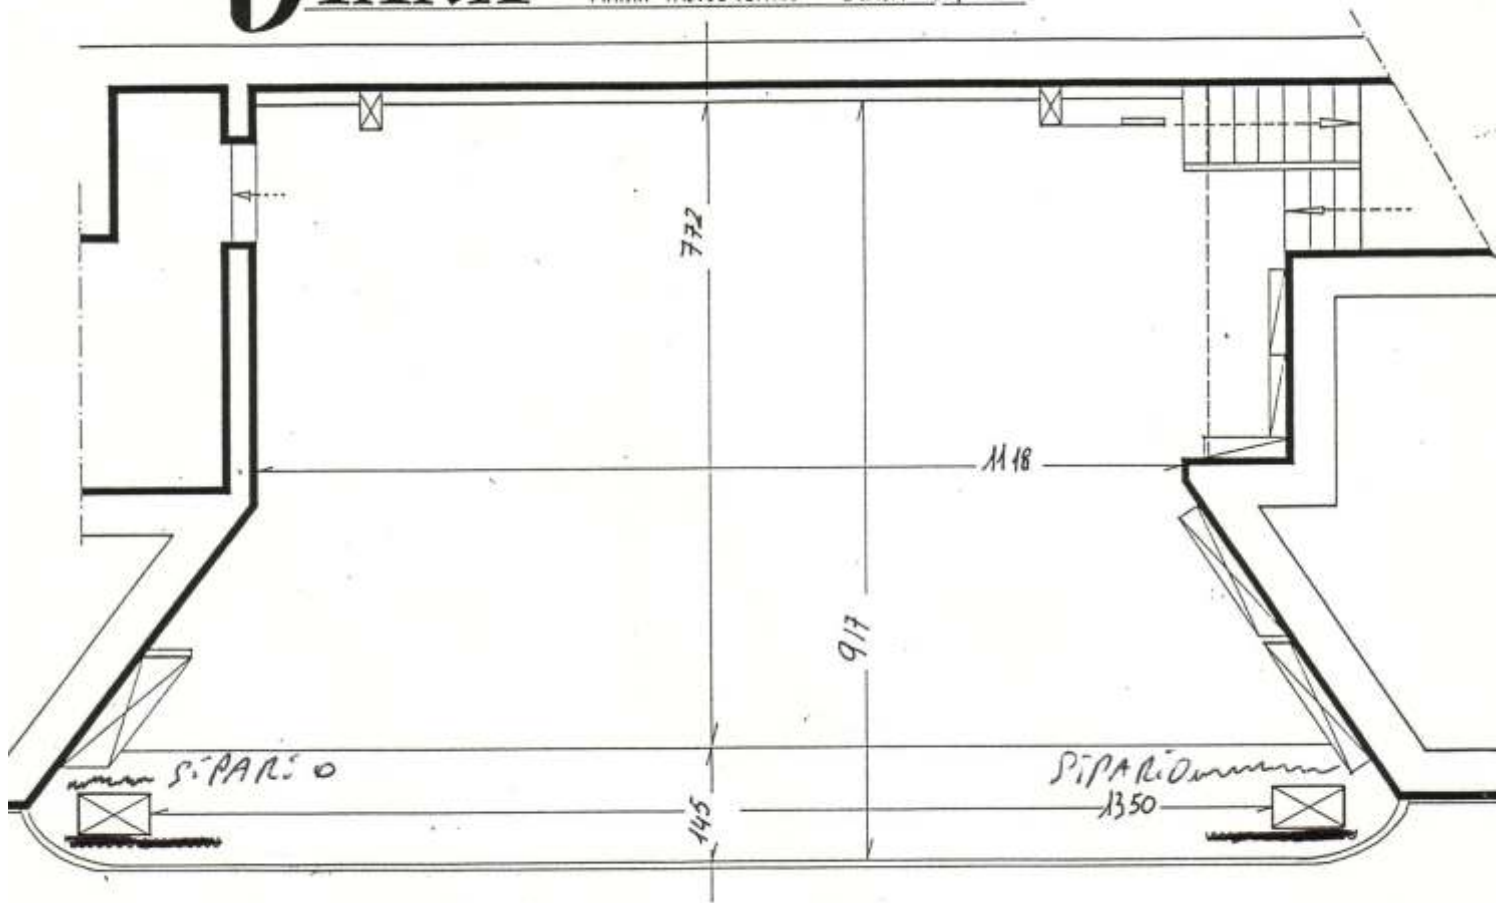

TEATRO **DIANA** — SEZIONE PALCOSCENICO — SCALA 1:100 —

